



U.S. Department
of Transportation
**Federal Highway
Administration**

November 22, 2021

1200 New Jersey Ave., SE
Washington, D.C. 20590

In Reply Refer To:
HSST-1/WZ-427

Mr. Henry A. Ross
Plasticade
100 Howard Avenue, Des Plaines
IL 60018
USA

Dear Mr. Ross:

This letter is in response to your May 19, 2021 request for the Federal Highway Administration (FHWA) to review a roadside safety device, hardware, or system for eligibility for reimbursement under the Federal-aid highway program. This FHWA letter of eligibility is assigned FHWA control number WZ-427 and is valid until a subsequent letter is issued by FHWA that expressly references this device.

Decision

The following device is eligible within the length-of-need, with details provided in the form which is attached as an integral part of this letter:

- Plasticade SS621A Sign Stand with Aluminum Sign Panels at 84 inches

Scope of this Letter

To be found eligible for Federal-aid funding, new roadside safety devices should meet the crash test and evaluation criteria contained in the American Association of State Highway and Transportation Officials' (AASHTO) Manual for Assessing Safety Hardware (MASH). However, the FHWA, the Department of Transportation, and the United States Government do not regulate the manufacture of roadside safety devices. Eligibility for reimbursement under the Federal-aid highway program does not establish approval, certification or endorsement of the device for any particular purpose or use.

This letter is not a determination by the FHWA, the Department of Transportation, or the United States Government that a vehicle crash involving the device will result in any particular outcome, nor is it a guarantee of the in-service performance of this device. Proper manufacturing, installation, and maintenance are required in order for this device to function as tested.

This finding of eligibility is limited to the crashworthiness of the system and does not cover other structural features, nor conformity with the Manual on Uniform Traffic Control Devices.

Eligibility for Reimbursement

Based solely on a review of crash test results and certifications submitted by the manufacturer, and the crash test laboratory, FHWA agrees that the device described herein meets the crash test and evaluation criteria of the AASHTO's MASH. Therefore, the device is eligible for reimbursement under the Federal-aid highway program if installed under the range of tested conditions.

Name of system: Plasticade SS621A Sign Stand with Aluminum Sign Panels at 84 inches
Type of system: Work Zone
Test Level: Test Level 3
Testing conducted by: Texas A&M Transportation Institute (TTI)
Date of request: May 19, 2021

FHWA concurs with the recommendation of the accredited crash testing laboratory on the attached form.

Full Description of the Eligible Device

The device and supporting documentation, including reports of the crash tests or other testing done, videos of any crash testing, and/or drawings of the device, are described in the attached form.

Notice

This eligibility letter is issued for the subject device as tested. Modifications made to the device are not covered by this letter. Any modifications to this device should be submitted to the user (i.e., state DOT) as per their requirements.

You are expected to supply potential users with sufficient information on design, installation and maintenance requirements to ensure proper performance.

You are expected to certify to potential users that the hardware furnished has the same chemistry, mechanical properties, and geometry as that submitted for review, and that it will meet the test and evaluation criteria of AASHTO's MASH.

Issuance of this letter does not convey property rights of any sort or any exclusive privilege. This letter is based on the premise that information and reports submitted by you are accurate and correct. We reserve the right to modify or revoke this letter if: (1) there are any inaccuracies in the information submitted in support of your request for this letter, (2) the qualification testing was flawed, (3) in-service performance or other information reveals safety problems, (4) the system is significantly different from the version that was crash tested, or (5) any other information indicates that the letter was issued in error or otherwise does not reflect full and complete information about the crashworthiness of the system.

Standard Provisions

- To prevent misunderstanding by others, this letter of eligibility designated as FHWA control number WZ-427 shall not be reproduced except in full. This letter and the test documentation upon which it is based are public information. All such letters and documentation may be reviewed upon request.
- This letter shall not be construed as authorization or consent by the FHWA to use, manufacture, or sell any patented system for which the applicant is not the patent holder.
- This FHWA eligibility letter is not an expression of any Agency view, position, or determination of validity, scope, or ownership of any intellectual property rights to a specific device or design. Further, this letter does not impute any distribution or licensing rights to the requester. This FHWA eligibility letter determination is made based solely on the crash-testing information submitted by the requester. The FHWA reserves the right to review and revoke an earlier eligibility determination after receipt of subsequent information related to crash testing.

Sincerely,

A handwritten signature in blue ink that reads "Michael S. Griffith". The signature is written in a cursive style with a large, stylized "S" for the middle initial.

Michael S. Griffith
Director, Office of Safety Technologies
Office of Safety

Enclosures

Request for Federal Aid Reimbursement Eligibility of Highway Safety Hardware

Submitter	Date of Request:	May 19, 2021	<input checked="" type="radio"/> New <input type="radio"/> Resubmission
	Name:	Henry A. Ross	
	Company:	Plasticade	
	Address:	100 Howard Avenue, Des Plaines, IL 60018	
	Country:	U.S.A.	
To:	Michael S. Griffith, Director FHWA, Office of Safety Technologies		

I request the following devices be considered eligible for reimbursement under the Federal-aid highway program.

Device & Testing Criterion - Enter from right to left starting with Test Level

!-!-!

System Type	Submission Type	Device Name / Variant	Testing Criterion	Test Level
'WZ': Crash Worthy Work Zone Traffic Control Devices	<input checked="" type="radio"/> Physical Crash Testing <input type="radio"/> Engineering Analysis	Plasticade® SS621A Sign Stand with Aluminum Sign Panels at 84 inches	AASHTO MASH	TL3

By submitting this request for review and evaluation by the Federal Highway Administration, I certify that the product(s) was (were) tested in conformity with the AASHTO Manual for Assessing Safety Hardware and that the evaluation results meet the appropriate evaluation criteria in the MASH.

Individual or Organization responsible for the product:

Contact Name:	Henry A. Ross	Same as Submitter <input checked="" type="checkbox"/>
Company Name:	Plasticade	Same as Submitter <input checked="" type="checkbox"/>
Address:	100 Howard Avenue, Des Plaines, IL 60018	Same as Submitter <input checked="" type="checkbox"/>
Country:	U.S.A.	Same as Submitter <input checked="" type="checkbox"/>

Enter below all disclosures of financial interests as required by the FHWA 'Federal-Aid Reimbursement Eligibility Process for Safety Hardware Devices' document.

Texas A&M Transportation Institute (TTI) was contracted by Plasticade® to perform full-scale crash testing of the Plasticade® SS621A Sign Stand with Aluminum Sign Panels at 84 inches. There are no shared financial interests in the Plasticade® SS621A Sign Stand with Aluminum Sign Panels at 84 inches by TTI, or between Plasticade® and TTI, other than the costs involved in the actual crash tests and reports for this submission to FHWA.

690900-PLC 25-26-27

PRODUCT DESCRIPTION

- New Hardware or Significant Modification
 Modification to Existing Hardware

The Plasticade® SS621A Sign Stand with Aluminum Sign Panels at 84 inches is a proprietary sign stand tested with a 48 inch square diamond-shaped 0.080-inch thick aluminum sign panel. The sign panel was mounted at 84 inches from grade to the bottom of the sign panel. Above the sign, three conspicuity flags were mounted at the top of the stand. The overall height of the stand was 14-ft 8¾-inches to the top of the flags. Each sign stand was equipped with a TPU Wind Sleeve covering the stand's springs. A 40-lb sand bag was placed on each of the four legs to hold the stand in place. Each sign stand weighed 60.8 lb (exclusive of the sand bags).

CRASH TESTING

By signature below, the Engineer affiliated with the testing laboratory, agrees in support of this submission that all of the critical and relevant crash tests for this device listed above were conducted to meet the MASH test criteria. The Engineer has determined that no other crash tests are necessary to determine the device meets the MASH criteria.

Engineer Name:	D. Lance Bullard, Jr., P.E.	
Engineer Signature:	D. Lance Bullard, Jr.	Digitally signed by D. Lance Bullard, Jr. Date: 2021.05.13 13:27:58 -05'00'
Address:	1254 Avenue A, Bldg 7091, Bryan, Texas 77807	Same as Submitter <input type="checkbox"/>
Country:	U.S.A.	Same as Submitter <input type="checkbox"/>


A brief description of each crash test and its result:

Required Test Number	Narrative Description	Evaluation Results
3-70 (1100C)	3-70 MASH states that Test 3-70 for small vehicles is considered optional for work-zone traffic control devices weighing less than 220 lb, because velocity changes during low-speed impacts with free-standing, lightweight features will be within acceptable limits. The Plasticade® SS621A Sign Stand weighed 60.8 lb (excluding the sand bags). Therefore, MASH Test 3-70 was not performed on this traffic control device. Non-critical, not conducted	Non-Critical, not conducted

Required Test Number	Narrative Description	Evaluation Results
3-71 (1100C)	<p>MASH Test 3-71 involves an 1100C vehicle weighing 2420 lb ±55 lb impacting the traffic control device at an impact speed of 62 mi/h ±2.5 mi/h. Per MASH recommendations, the device was tested at critical impact angles (CIAs) of 90° ±1.5° and 0° ±1.5°.</p> <p>The results of test 690900-PLP25 conducted on February 24, 2021 are found in TTI Test Report number 690900-PLP25-27. In this test, a sign stand with an 080 aluminum sign panel mounted 84 inches from grade to the bottom of sign was impacted. The test vehicle was traveling at an impact speed of 60.8 mi/h when it contacted the sign stand at an impact angle of 90°. Brakes on the vehicle were applied after loss of contact with the sign stand, and the vehicle came to rest 330 ft downstream of the point of impact and 4 ft to the right of centerline of the initial vehicle path. Maximum exterior crush to the vehicle was 2.0 inches in the front plane 13 inches to the left of centerline at bumper height. No occupant compartment deformation or intrusion occurred. No fuel tank damage was observed.</p> <p>The results of test 690900-PLP26 conducted on February 24, 2021 are found in TTI Test Report number 690900-PLP25-27. In this test, a sign stand with an 080 aluminum sign panel mounted 84 inches from grade to the bottom of sign was impacted. The test vehicle was traveling at an impact speed of 60.9 mi/h when it contacted the sign stand at an impact angle of 0°. Brakes on the vehicle were applied after the vehicle exited the test site, and the vehicle came to rest 352 ft downstream of the point of impact and 2 ft to the right of centerline of the initial vehicle path. Maximum exterior crush to the vehicle was 2.0 inches in the front plane 13 inches to the right of centerline at bumper height. No occupant compartment deformation or intrusion occurred. No fuel tank damage was observed.</p> <p>MASH does not require instrumentation of the vehicle when impacting lightweight, freestanding work zone traffic control devices weighing less than 220 lb, therefore the occupant risk factors were not calculated for these tests.</p> <p>The Plasticade® SS621A Sign Stand with Aluminum Sign Panels at 84 inches weighed 60.8 lb (excluding the sand bags).</p> <p>The device performed acceptably for MASH test 3-71 with impact angles of 90° and 0°.</p>	PASS

3-72 (2270P)	<p>MASH Test 3-72 involves a 2270P vehicle weighing 5000 lb \pm 110 lb impacting the traffic control device at an impact speed of 62 mi/h \pm 2.5 mi/h. Per MASH recommendations, the device was tested at critical impact angles (CIAs) of 90° \pm 1.5° and 0° \pm 1.5°.</p> <p>The results of test 690900-PLP27 conducted on February 24, 2021 are found in TTI Test Report number 690900-PLP25-27. In this test, a sign stand with an 080 aluminum sign panel mounted 84 inches from grade to the bottom of sign was impacted.</p> <p>The test vehicle was traveling at an impact speed of 62.7 mi/h when it contacted the first sign stand at an impact angle of 90°.</p> <p>The vehicle was traveling at an impact speed of 62.0 mi/h when it contacted the second sign stand at an impact angle of 0°.</p> <p>Brakes on the vehicle were applied after exiting the test site, and the vehicle came to rest 365 ft downstream of the point of impact and 4 ft to the right of centerline of the initial vehicle path. Maximum exterior crush to the vehicle was 0.5 inch in the front plane in several locations at bumper height and hood height. No occupant compartment deformation or intrusion occurred. No fuel tank or floor pan damage was observed.</p> <p>MASH does not require instrumentation of the vehicle when impacting lightweight, freestanding work zone traffic control devices weighing less than 220 lb, therefore the occupant risk factors were not calculated for this test.</p> <p>The Plasticade® SS621A Sign Stand with Aluminum Sign Panels at 84 inches weighed 60.8 lb (excluding the sand bags).</p> <p>The device performed acceptably for MASH test 3-72 with impact angles of 90° and 0°.</p>	PASS
--------------	---	------

Full Scale Crash Testing was done in compliance with MASH by the following accredited crash test laboratory (cite the laboratory's accreditation status as noted in the crash test reports.):

Laboratory Name:	Texas A&M Transportation Institute	
Laboratory Signature:	Digitally signed by Darrell L. Kuhn 'Date: 2021.05.13 11:34:41 -05'00' 	
Address:	1254 Avenue A, Bldg 7091, Bryan, Texas 77807	Same as Submitter <input type="checkbox"/>
Country:	U.S.A	Same as Submitter <input type="checkbox"/>
Accreditation Certificate Number and Dates of current Accreditation period :	ISO 17025-2017 Laboratory A2LA Certificate Number: 2821.01 Valid To: April 30, 2021	

Submitter Signature*: **Henry A Ross**  Digitally signed by Henry A Ross
Date: 2021.09.15 14:44:49 -05'00'

Submit Form


ATTACHMENTS

Attach to this form:

- 1) Additional disclosures of related financial interest as indicated above.
- 2) A copy of the full test report, video, and a Test Data Summary Sheet for each test conducted in support of this request.
- 3) A drawing or drawings of the device(s) that conform to the Task Force-13 Drawing Specifications [[Hardware Guide Drawing Standards](#)]. For proprietary products, a single isometric line drawing is usually acceptable to illustrate the product, with detailed specifications, intended use, and contact information provided on the reverse. Additional drawings (not in TF-13 format) showing details that are relevant to understanding the dimensions and performance of the device should also be submitted to facilitate our review.

FHWA Official Business Only:

Eligibility Letter		Key Words
Number	Date	

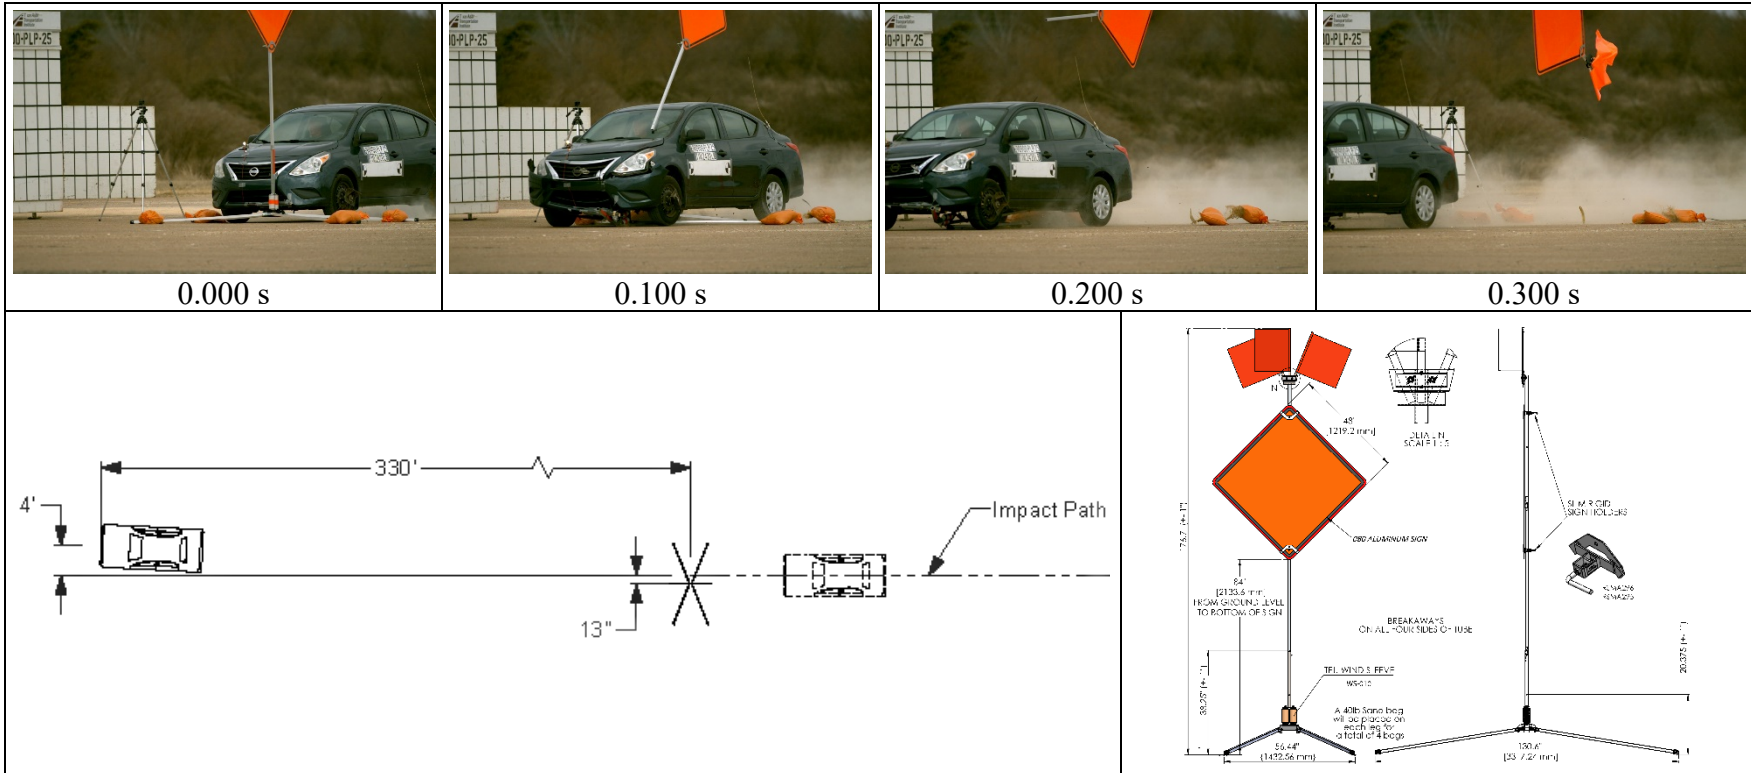

General Information

Test Agency..... Texas A&M Transportation Institute (TTI)
 Test Standard Test No. MASH-2016 Test 3-71 at 90°
 TTI Test No. 690900-PLP25
 Test Date 2021-02-24

Test Article

Type Work-Zone Traffic Control Device
 Name Plasticade® SS621A sign stand with aluminum sign panel
 Installation Height 84 inches to bottom of sign panel
 Material or Key Elements ... 48-inch diamond-shaped aluminum sign panel on 4-legged stand with TPU Wind Sleeve

Soil Type and Condition

..... Concrete pavement, dry; four 40-lb sand bags

Test Vehicle

Type/Designation 1100C
 Make and Model 2015 Nissan Versa
 Curb 2315 lb
 Test Inertial 2441 lb
 Dummy 165 lb
 Gross Static 2606 lb

Impact Conditions

Speed 60.8 mi/h
 Angle 90°

Kinetic Energy

..... 302 kip-ft

Exit Conditions

Speed 60.5 mi/h

Post-Impact Trajectory

Stopping Distance 330 ft downstream
 4 ft right


Maximum Test Debris Scatter

Sign Stand 330 ft downstream
 4 ft right

Vehicle Damage

VDS 12FL1
 CDC 12FLEN1
 Max. Exterior Deformation 2.0 inches
 OCDI FS0000000
 Max. Occupant Compartment Deformation None
 Windshield Damage None

Figure 5.6. Summary of Results for MASH-2016 Test 3-71 at 90 Degrees on Plasticade® SS621A Sign Stand with Aluminum Sign Panel Mounted at 84 inches.

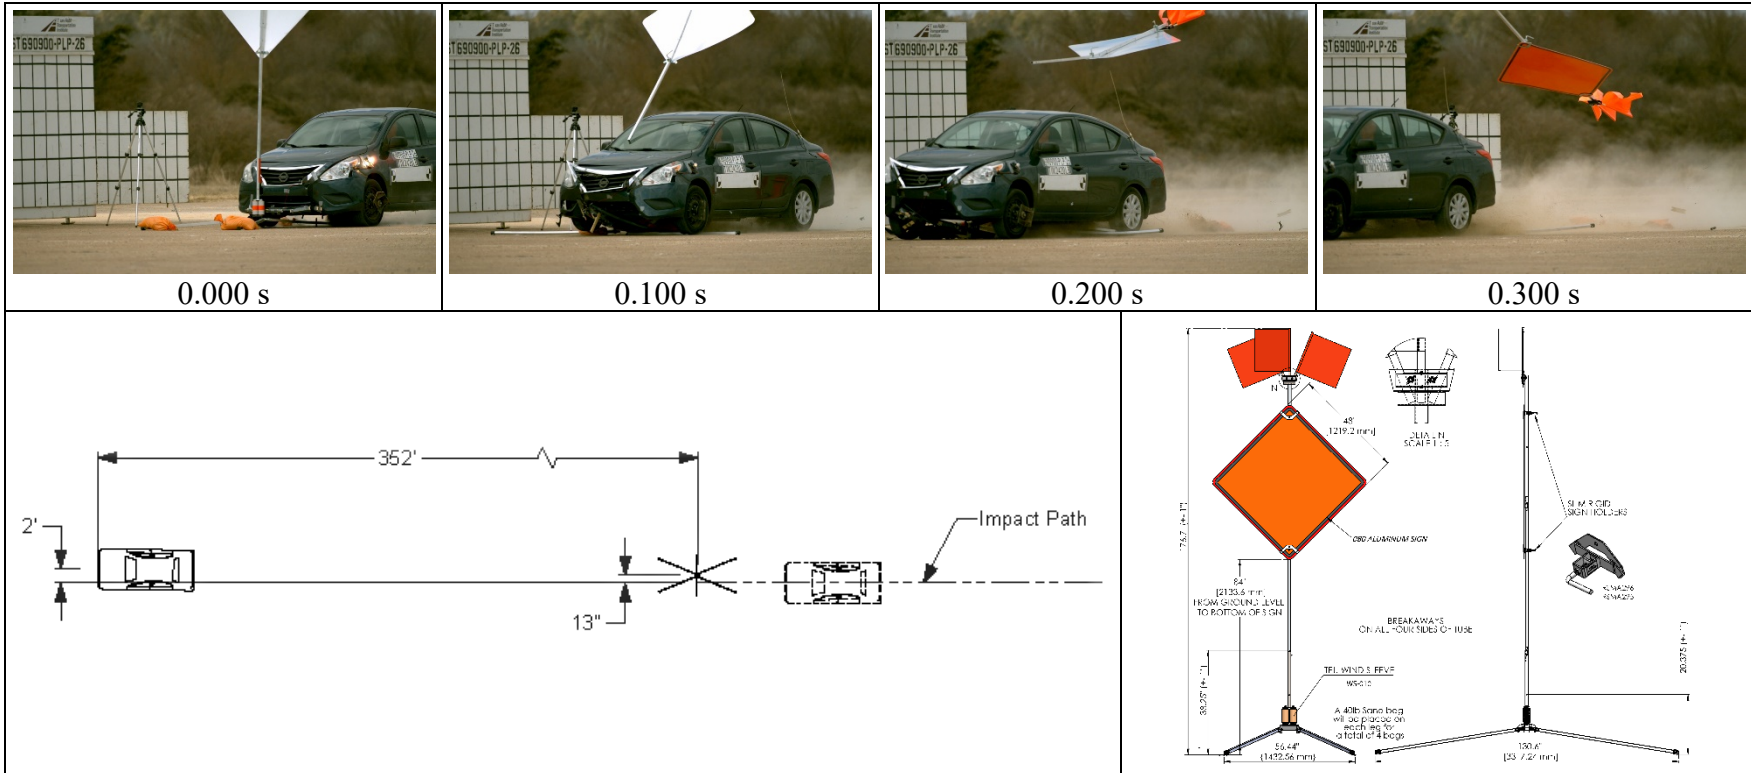

General Information

Test Agency..... Texas A&M Transportation Institute (TTI)
 Test Standard Test No. MASH-2016 Test 3-71 at 0°
 TTI Test No. 690900-PLP26
 Test Date 2021-02-24

Test Article

Type Work-Zone Traffic Control Device
 Name Plasticade® SS621A sign stand with aluminum sign panel
 Installation Length..... 84 inches to bottom of sign panel
 Material or Key Elements ... 48-inch diamond-shaped aluminum sign panel on 4-legged stand with TPU Wind Sleeve

Soil Type and Condition Concrete pavement, dry; four 40-lb sand bags

Test Vehicle

Type/Designation 1100C
 Make and Model 2015 Nissan Versa
 Curb..... 2315 lb
 Test Inertial 2441 lb
 Dummy 165 lb
 Gross Static 2606 lb

Impact Conditions

Speed 60.9 mi/h
 Angle 0°

Kinetic Energy 303 kip ft

Exit Conditions

Speed 59.8 mi/h

Post-Impact Trajectory

Stopping Distance..... 352 ft
 2 ft right


Maximum Test Debris Scatter

Sign Stand 31 ft downstream
 4 ft right

Vehicle Damage

VDS 12FR1
 CDC 12FREN1
 Max. Exterior Deformation..... 2.0 inches
 OCDI..... FS0000000
 Max. Occupant Compartment Deformation None
 Windshield Damage..... None

Figure 6.6. Summary of Results for MASH Test 3-71 at 0 Degrees on Plasticade® SS621A Sign Stand with Aluminum Sign Panel Mounted at 84 inches.

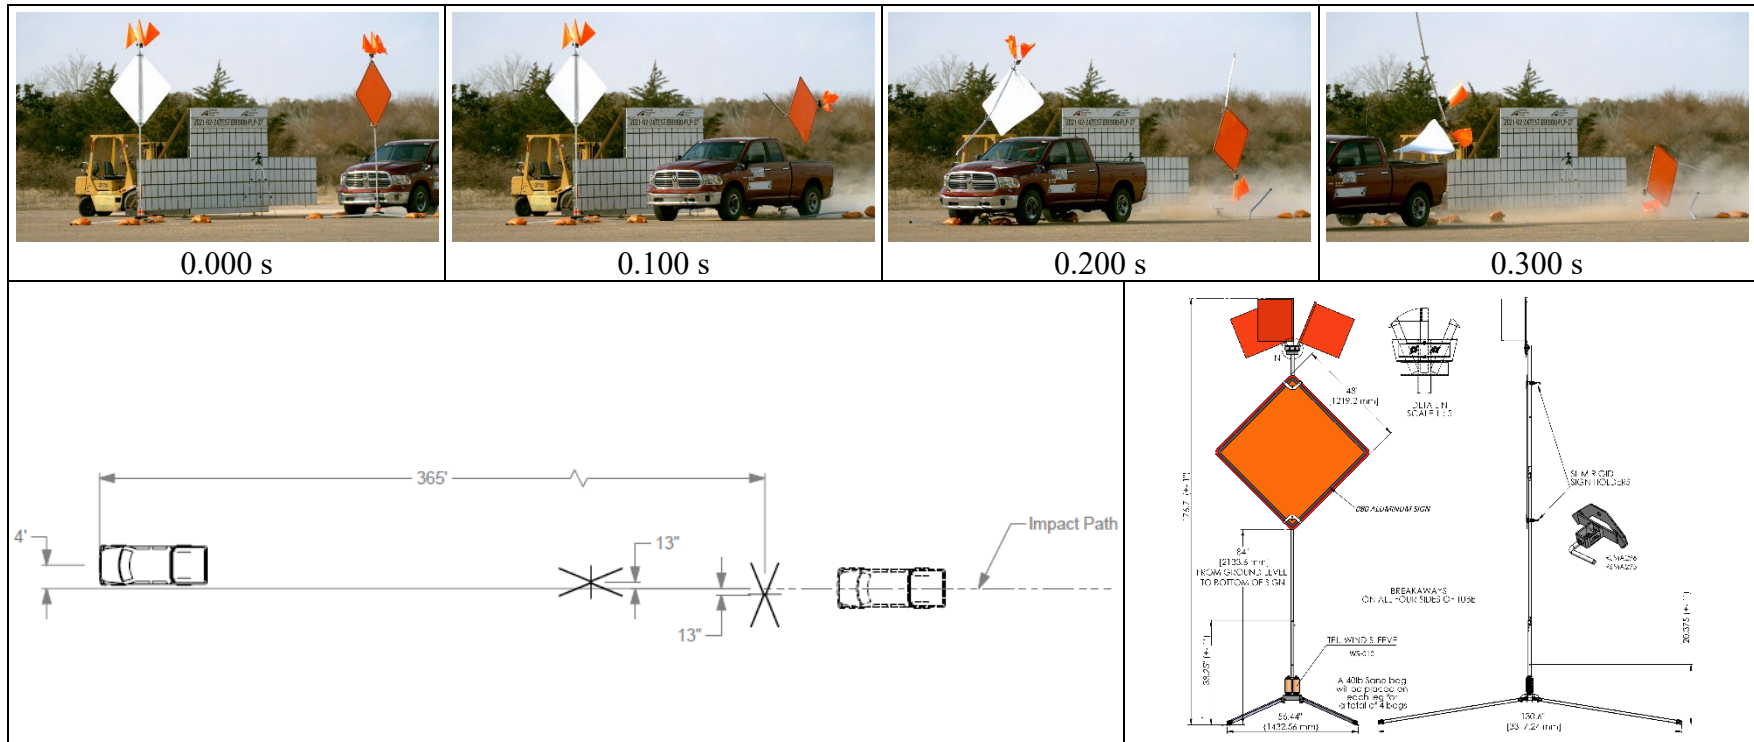

General Information

Test Agency..... Texas A&M Transportation Institute (TTI)
 Test Standard Test No. MASH-2016 Test 3-72 at 90° and 0°
 TTI Test No. 690900-PLP27
 Test Date 2021-02-24

Test Article

Type Work-Zone Traffic Control Device
 Name Plasticade® SS621A sign stand with
 aluminum sign panel
 Installation Length..... 84 inches to bottom of sign panel
 Material or Key Elements... 48-inch diamond-shaped aluminum sign
 panel on 4-legged stand with TPU Wind
 Sleeve

Soil Type and Condition

..... Concrete pavement, dry; four 40-lb sand
 bags

Test Vehicle

Type/Designation 2270P
 Make and Model 2015 RAM 1500
 Curb..... 5147 lb
 Test Inertial 5034 lb
 Dummy No dummy
 Gross Static 5034 lb

Impact Conditions

Speed Sign Stand #1 62.7 mi/h
 Angle Sign Stand #1 90°
 Speed Sign Stand #2 62.0 mi/h
 Angle Sign Stand #2 0°

Kinetic Energy #1 & #2

..... 662 kip-ft / 647 kip-ft
Exit Conditions
 Speed Sign Stand #1 62.0 mi/h
 Speed Sign Stand #2 60.7 mi/h

Post-Impact Trajectory

Stopping Distance..... 365 ft downstream
 4 ft right

Maximum Test Debris Scatter


Sign Stand #1 25 ft downstream
 15 ft left
 Sign Stand #2 157 ft downstream
 3 ft left

Vehicle Damage

VDS 12FR1
 CDC 12FREN1
 Max. Exterior Deformation..... 0.5 inch
 OCDI..... FS0000000
 Max. Occupant Compartment
 Deformation None
 Windshield Damage None

Figure 7.6. Summary of Results for MASH-2016 Test 3-72 at 90 Degrees and 0 Degree on Plasticade® SS621A Sign Stand with Aluminum Sign Panel Mounted at 84 inches.

APPENDIX A. DETAILS OF PLASTICADE® SS621A SIGN STAND WITH ALUMINUM SIGN PANEL MOUNTED AT 84 INCHES

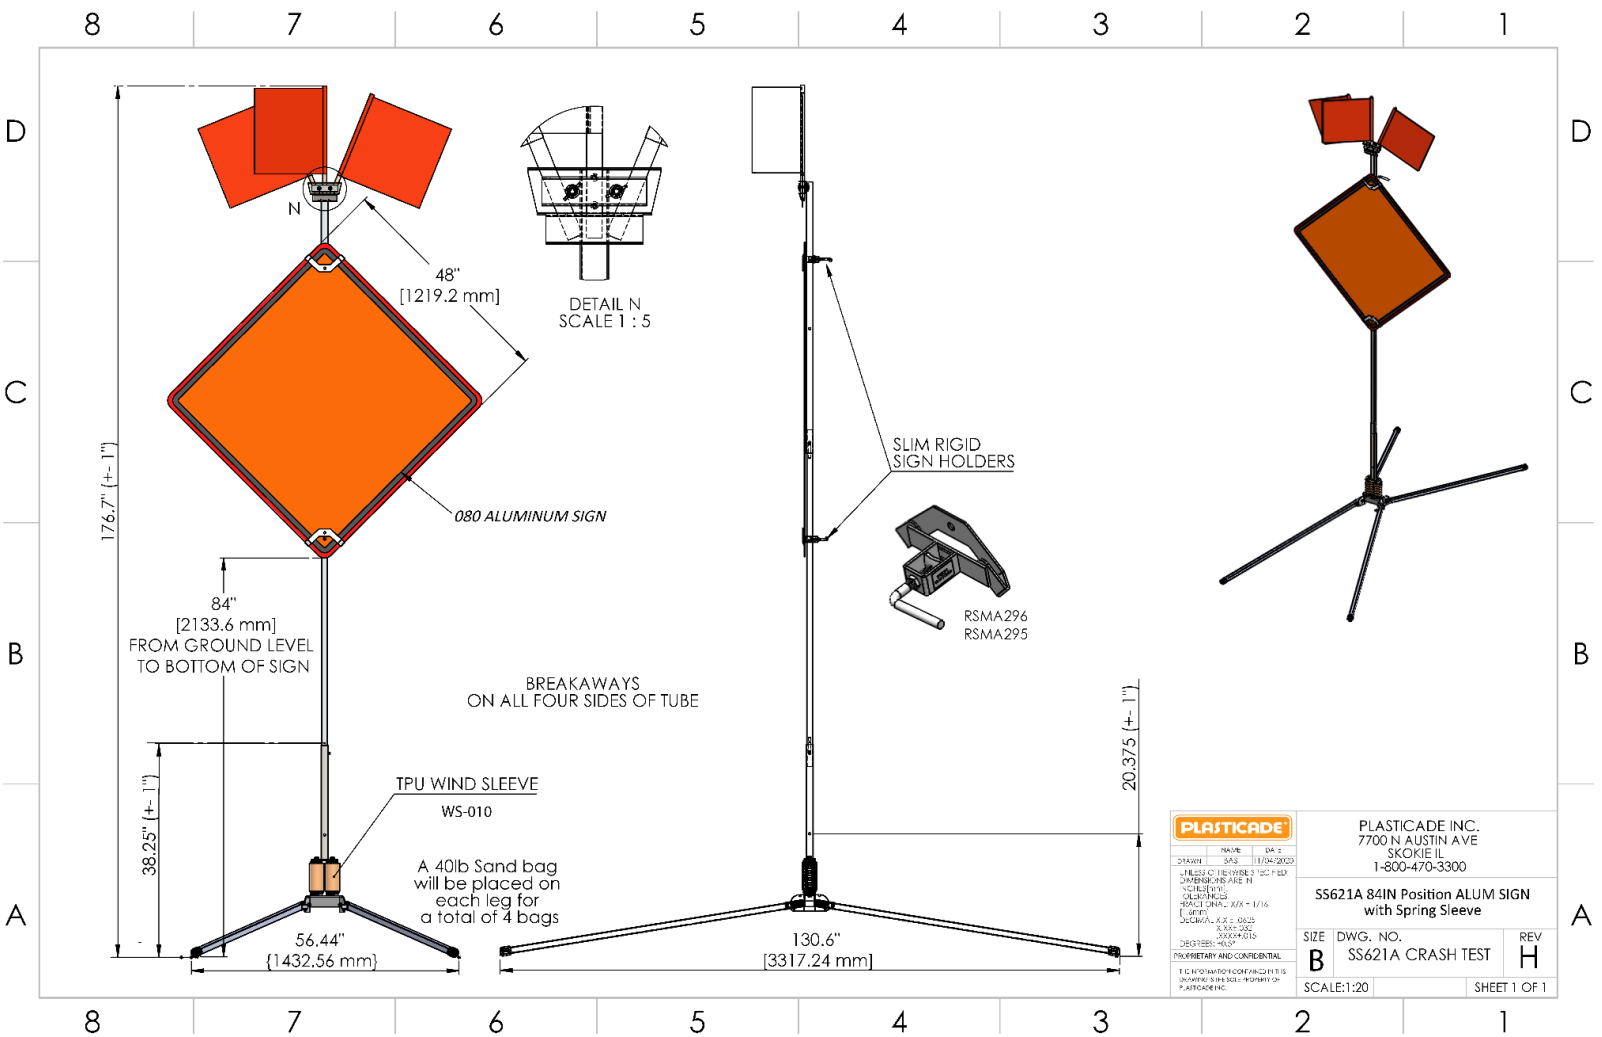

PLASTICADE		PLASTICADE INC. 7700 N AUSTIN AVE SKOKIE IL 1-800-470-3300	
DATE: 11/04/2020	NAME: SS621A	DA: 2	REV: H
PROJECT: 01181998817001700			
DIMENSIONS ARE IN INCHES UNLESS OTHERWISE NOTED			
TOLERANCES UNLESS OTHERWISE SPECIFIED:			
FRACTIONS: 1/16, 1/8, 1/4, 3/8, 1/2, 5/8, 3/4, 7/8			
DECIMALS: .0625, .125, .1875, .25, .3125, .375, .4375, .5, .5625, .625, .6875, .75, .8125, .875, .9375			
ANGLES: 15, 30, 45, 60, 75, 90, 105, 120, 135, 150, 165, 180			
UNLESS OTHERWISE SPECIFIED, ALL DIMENSIONS ARE TO CENTER UNLESS OTHERWISE NOTED			
PLASTICADE INC.			
SIZE: B	DWG. NO.: SS621A CRASH TEST	REV: H	SHEET 1 OF 1
SCALE: 1:20			